



**2 SOUTH ELEVATION**  
SCALE NOT TO SCALE

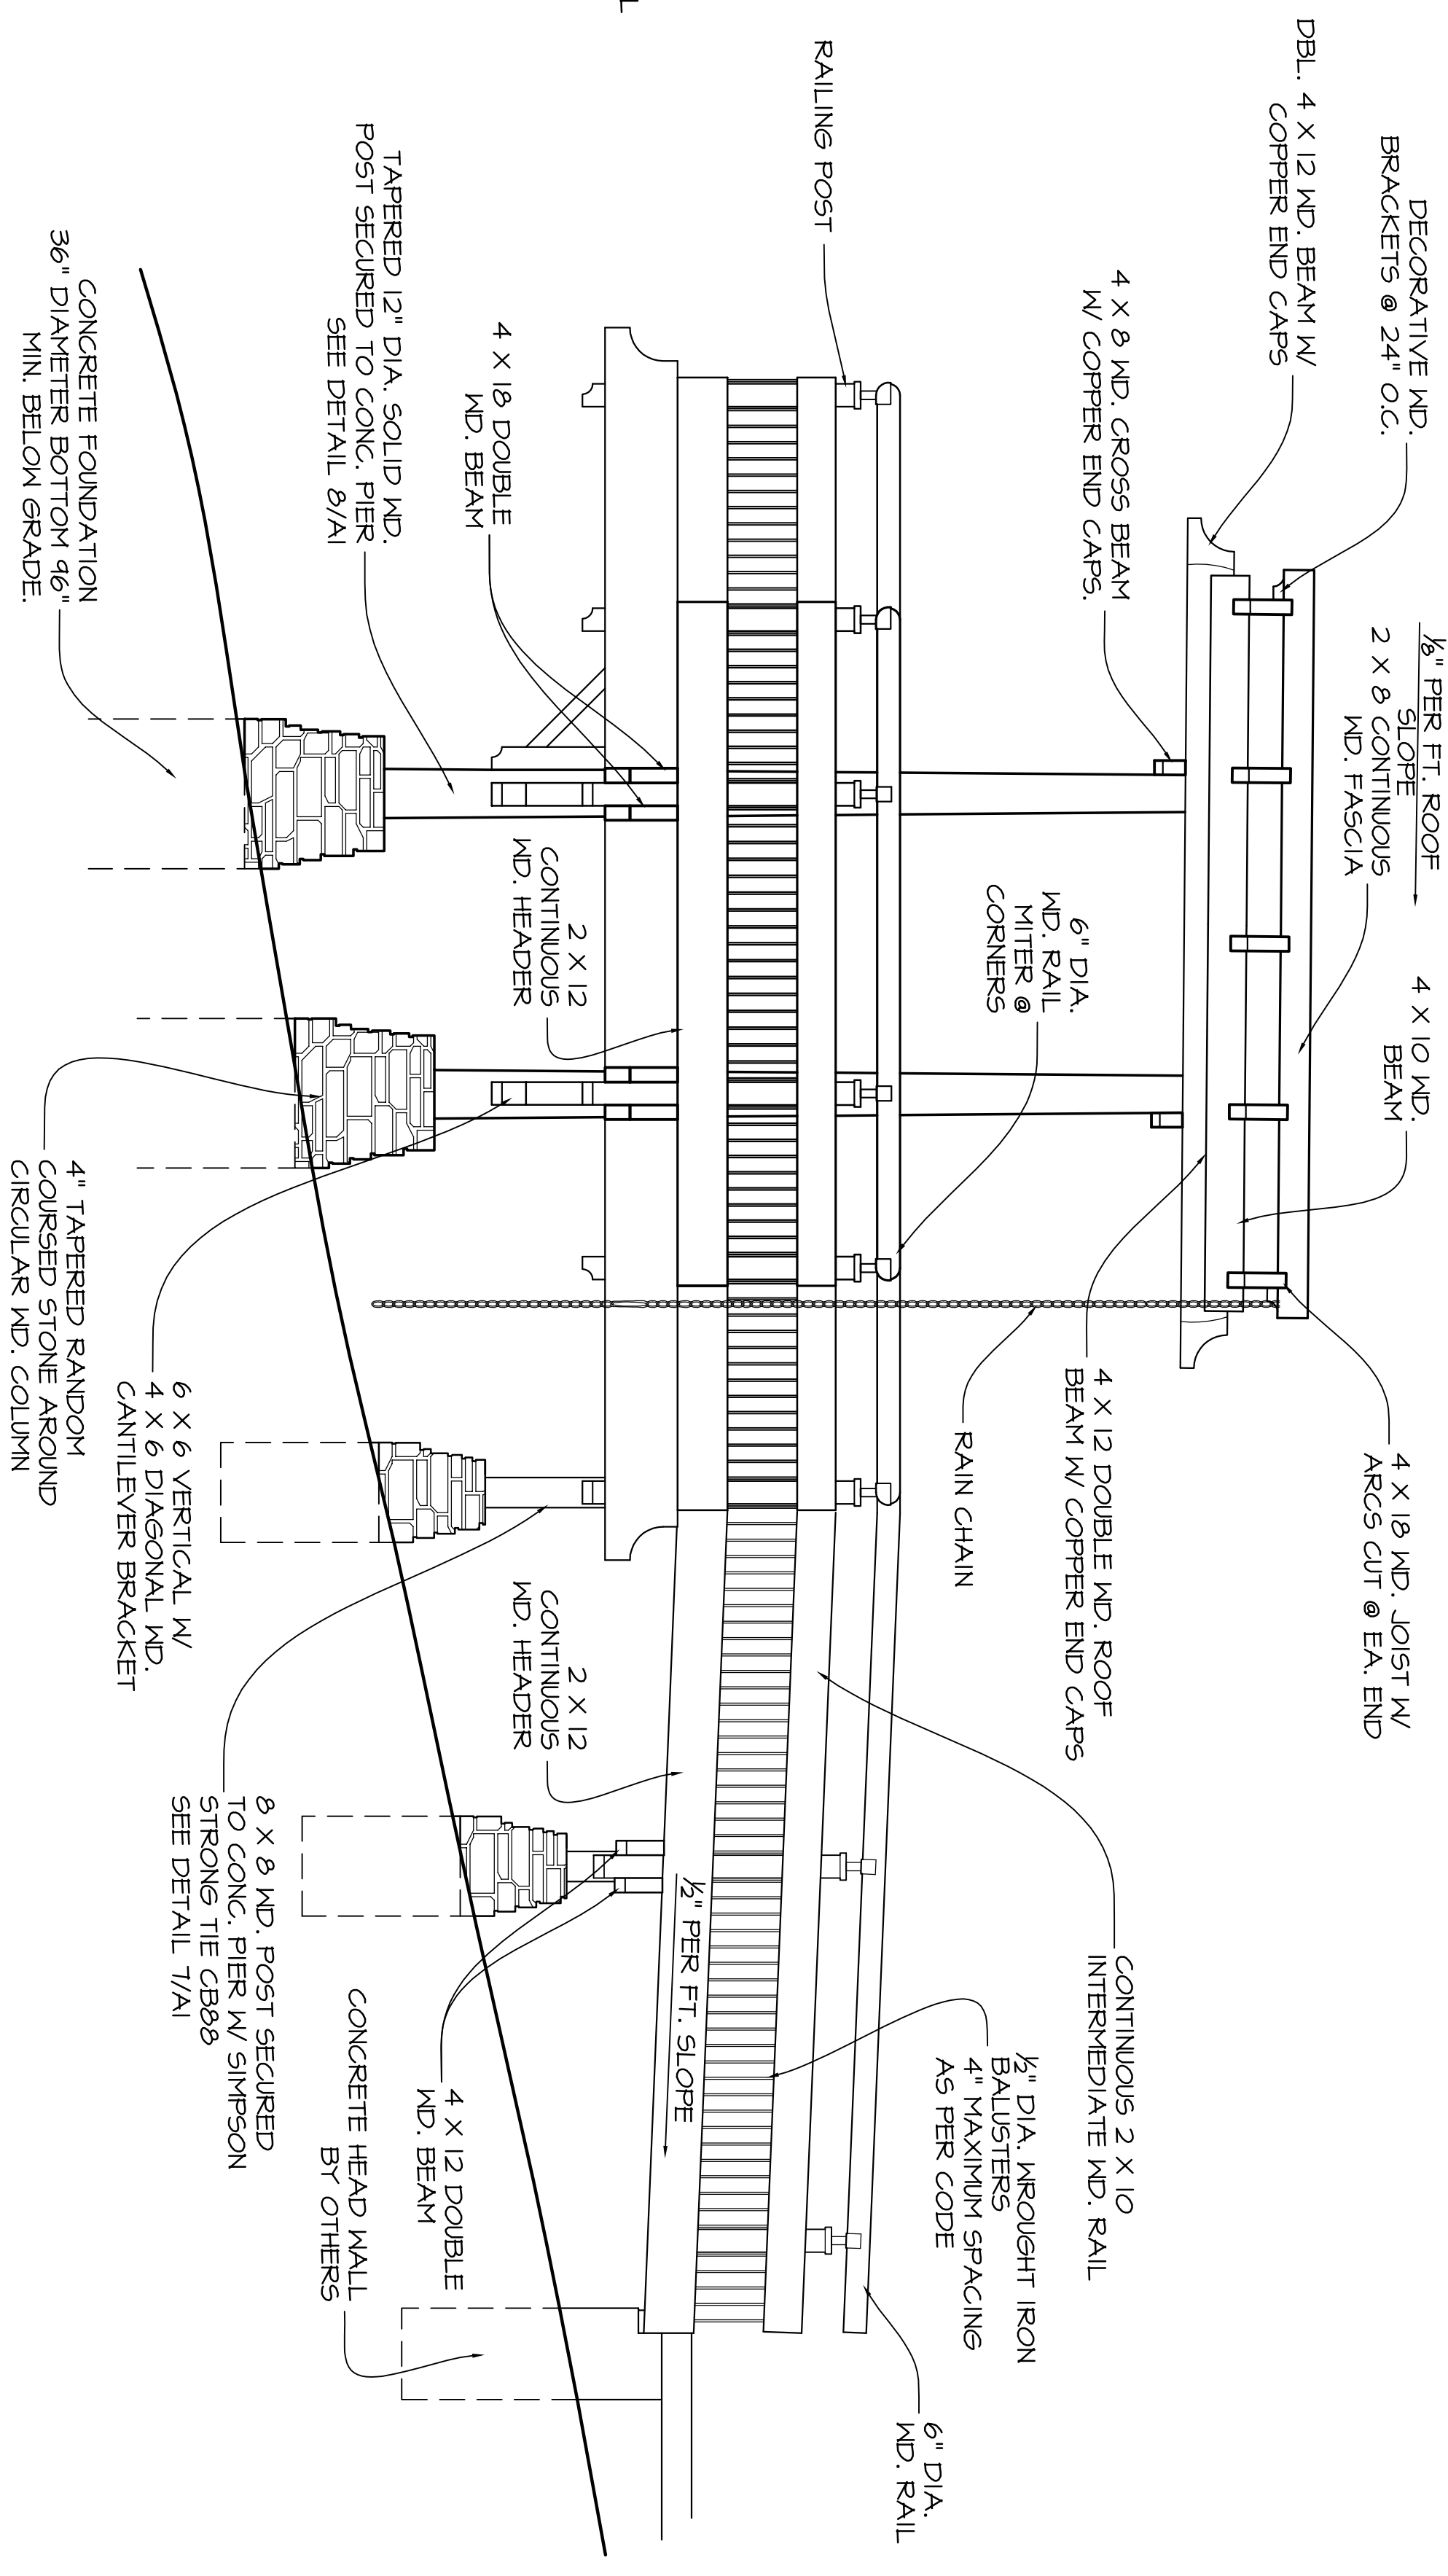

**3 EAST ELEVATION**  
SCALE NOT TO SCALE

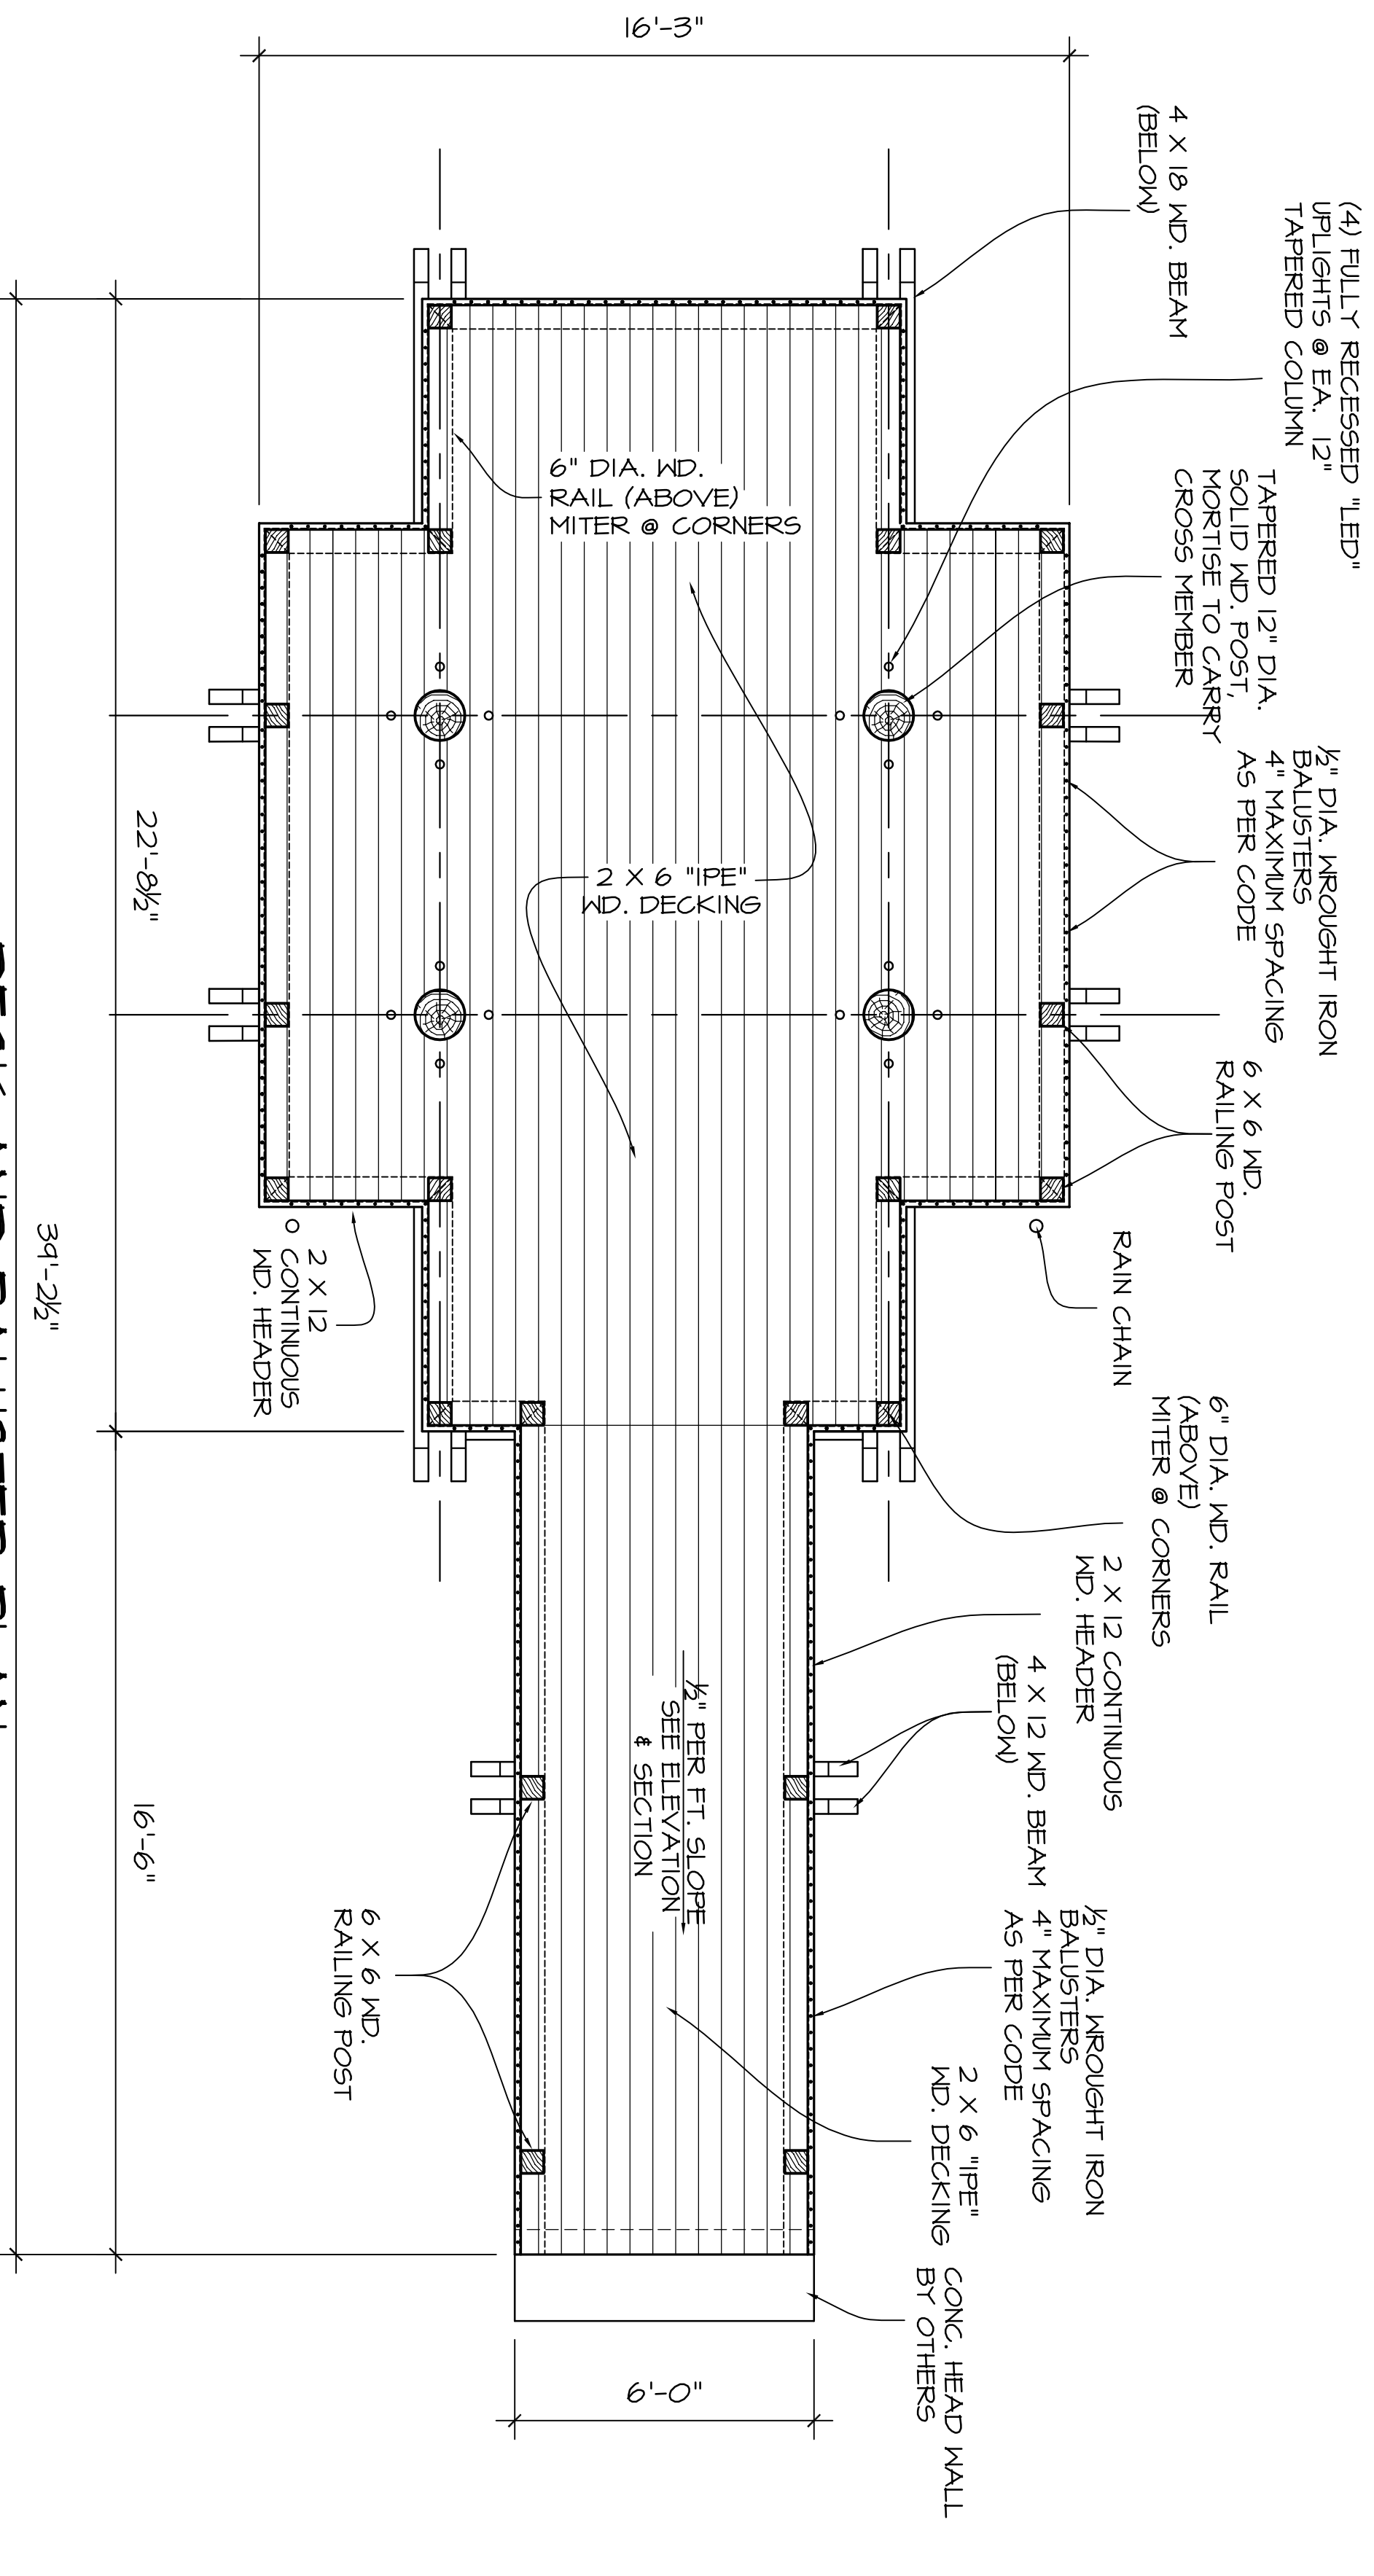

**1 DECK AND BALUSTER PLAN**  
SCALE NOT TO SCALE



**HENDERSON ASSOCIATES ARCHITECTS**  
309 - 311 N. MAIN ST. EDWARDSVILLE, IL 62025  
618.656.6318  
fax 618.656.3899

REVISIONS

The SIUE Gardens  
**Japanese Lantern**  
SIUE Edwardsville, Illinois

**Schematic**  
PLOTTER: 01.30.09  
JOB #: 2882

ISSUE DATE: 1.30.09  
DWN BY: lw  
CHK BY: jfn

ELEVATIONS DETAILS  
SHEET NO: A

OF 2

HENDERSON ASSOCIATES  
SIUE Gardens Lantern